



The Rancher Rendering  
• Scale None  
• 1413 Sq. Ft.

NUMBER	DATE	REVISION TABLE	REVISOR	DESCRIPTION

Technical Drafting  
Service


Project Overview

DRAWINGS PROVIDED BY:  
Bill Cullum

DATE:  
5/25/2026

SCALE:  
as shown

SHEET:  
P-1

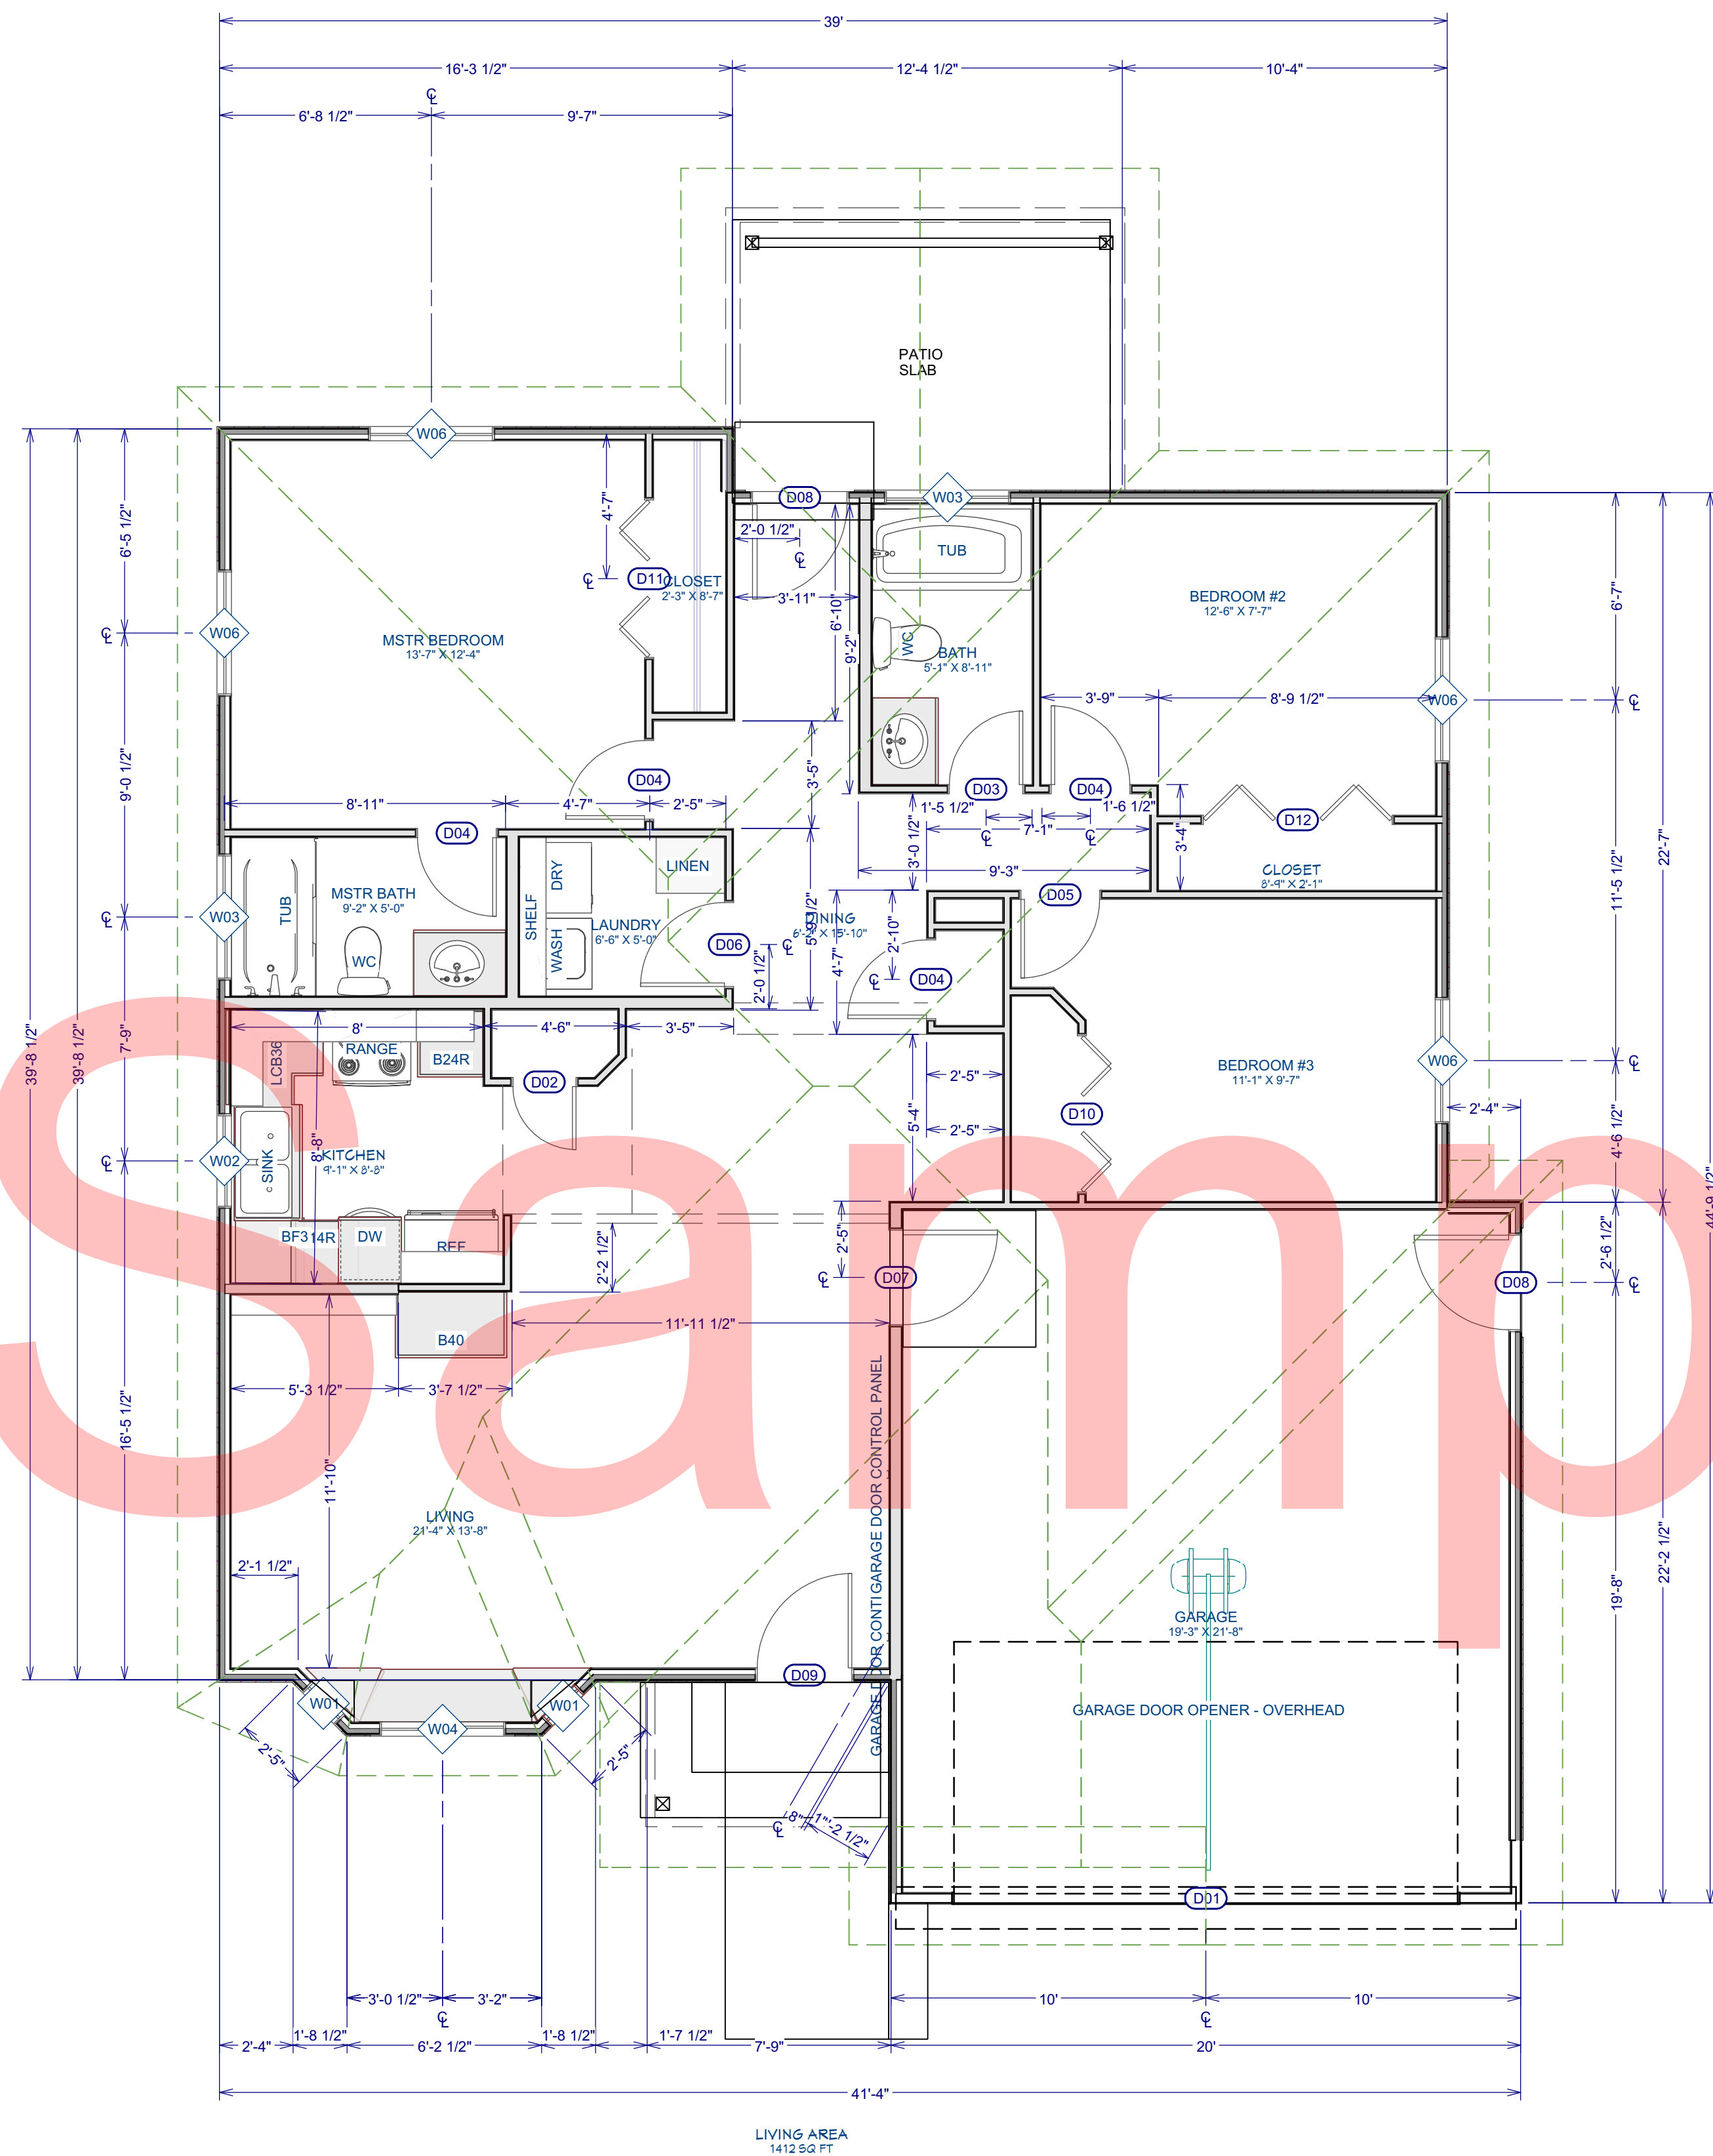


Floor Plan 1/4 in = 1 ft

**Note:**

1. It is the responsibility of the builder or owner to verify all details and dimensions prior to construction.
2. Use of this plan constitutes builder and or home owners acceptance of these terms.
3. All dimensions are to face of stud unless otherwise noted.
4. Walls are drawn as 3 1/2" thick for 4x4 and 5 1/2" thick for 2x6 walls.
5. This plan has not been engineered. See separate drawings by others for engineering data.
6. The square footages used in the rooms are dimensioned from center of the wall. They are not intended for legal purposes.
7. The kitchen and bathroom layouts are not to scale. Refer to dimensions only.

DOOR SCHEDULE						
NUMBER	QTY	FLOOR	SIZE	R/O	DESCRIPTION	HEADER
D01	1	1	16080	194"X99"	GARAGE-GARAGE DOOR CHD05	2"X12"X194" (2)
D02	1	1	2068 L IN	26"X82 1/2"	HINGED-DOOR P04	2"X6"X29" (2)
D03	1	1	2468 R IN	30"X82 1/2"	HINGED-DOOR P04	2"X6"X33" (2)
D04	4	1	2668 L IN	32"X82 1/2"	HINGED-DOOR P04	2"X6"X35" (2)
D05	1	1	2668 R IN	32"X82 1/2"	HINGED-DOOR P04	2"X6"X35" (2)
D06	1	1	2868 L IN	34"X82 1/2"	HINGED-DOOR P04	2"X6"X37" (2)
D07	1	1	3068 R EX	38"X83"	EXT. HINGED-SLAB	2"X6"X41" (2)
D08	2	1	3068 R EX	38"X83"	EXT. HINGED-DOOR E15	2"X6"X41" (2)
D09	1	1	3068 R IN	38"X82 1/2"	HINGED-DOOR E24	2"X6"X41" (2)
D10	1	1	5068 L/R	61 9/16"X82 1/2"	4 DR. BIFOLD-LOUVERED	2"X6"X64 9/16" (2)
D11	3	1	5068 L/R	62"X82 1/2"	4 DR. BIFOLD-LOUVERED	2"X6"X65" (2)
D12	1	1	6068 L/R	74"X82 1/2"	4 DR. BIFOLD-LOUVERED	2"X6"X77" (2)

WINDOW SCHEDULE								
NUMBER	LABEL	QTY	SIZE	R/O	WIDTH	EGRESS	HEADER	COMMENTS
W01	1640SH	2	1640SH	19"X49"	18"		2"X6"X22" (2)	
W02	3030RS	1	3030RS	37"X37"	36"	YES	2"X6"X40" (2)	
W03	4010RS	2	4010RS	49"X13"	48"		2"X8"X52" (2)	
W04	4040RS	1	4040RS	49"X49"	48"	YES	2"X8"X52" (2)	
W06	4040SH	4	4040SH	49"X49"	48"	YES	2"X8"X52" (2)	

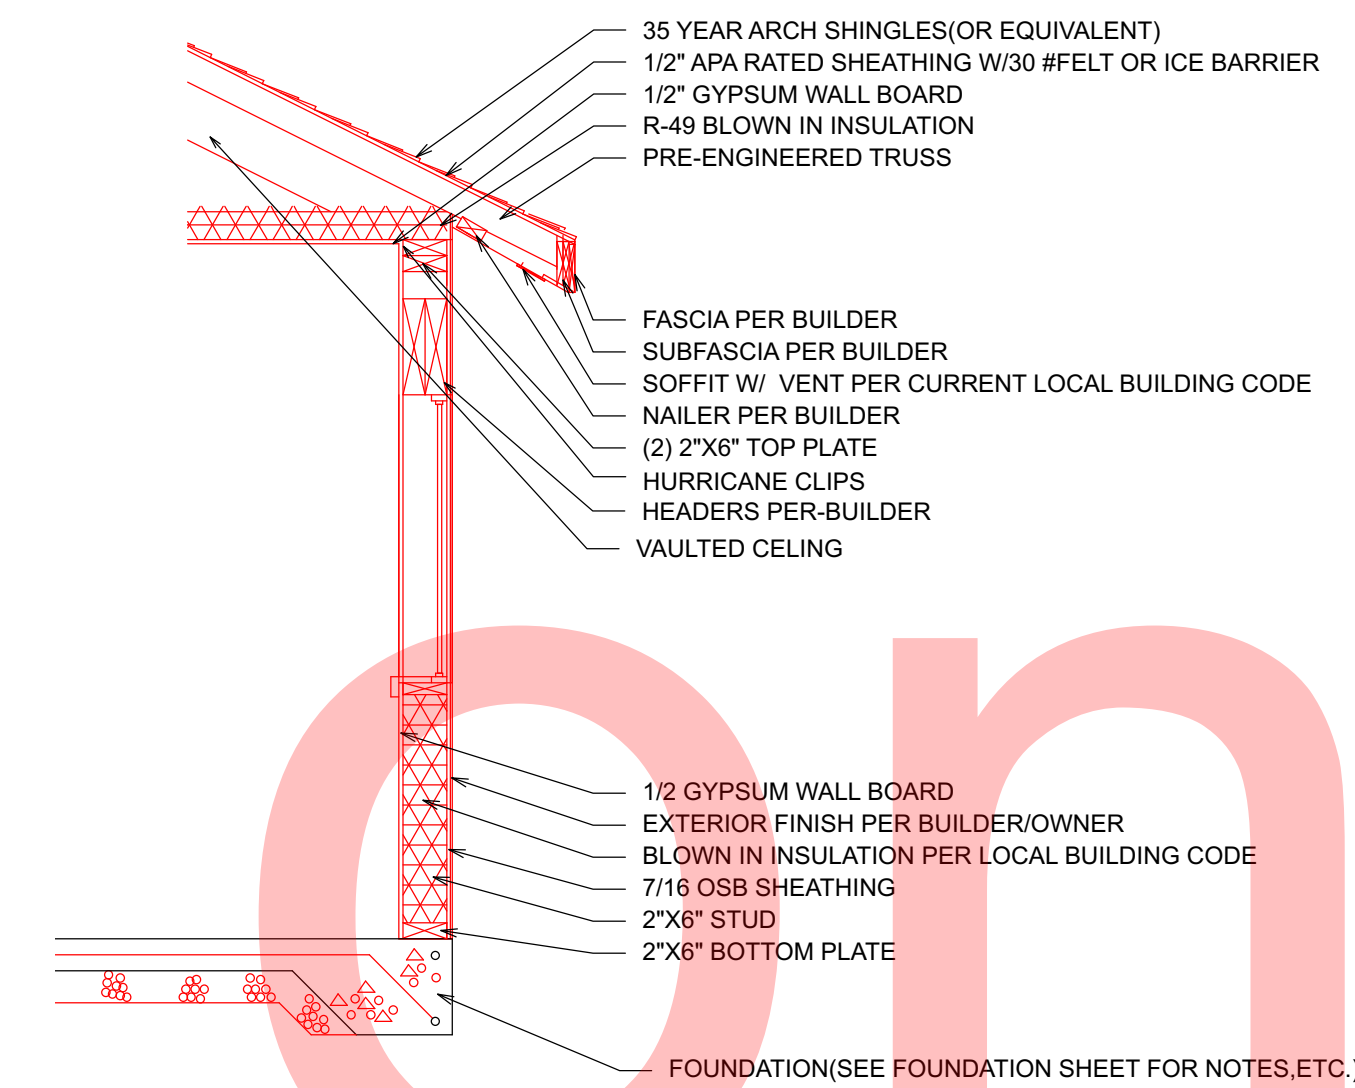

6" STUD WALL SECTION NTS



REVISION TABLE	
NUMBER	DATE

Technical Drafting Service

Floor Plans

DRAWINGS PROVIDED BY:

Bill Cullum

DATE:

5/25/2026

SCALE:

as shown

SHEET:


Floor Plans



Exterior Elevation Front 1/4 in = 1 ft



Exterior Elevation Right 1/4 in = 1 ft

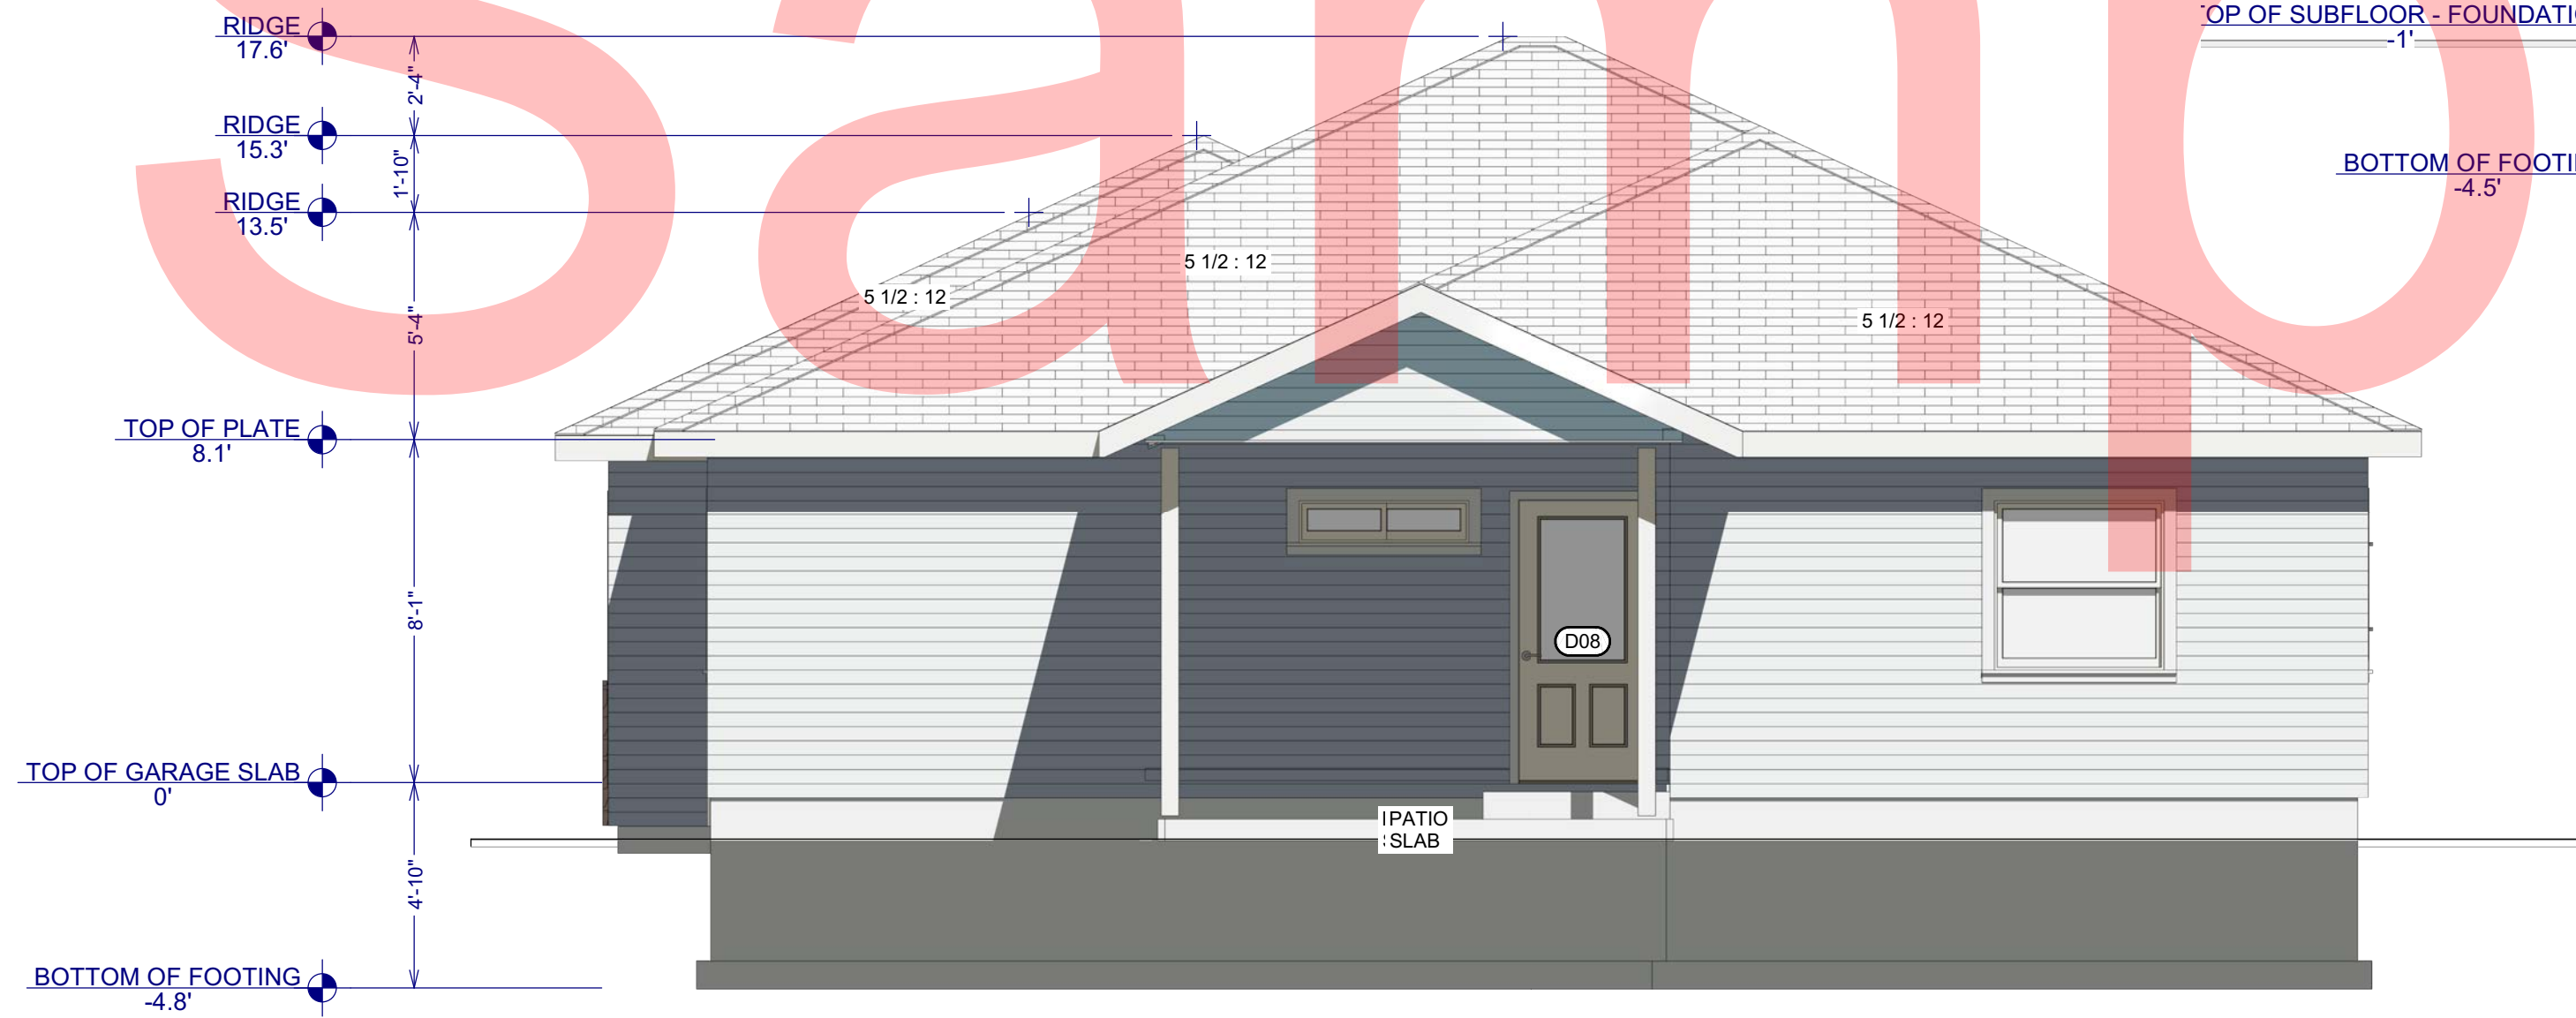

Exterior Elevation Back 1/4 in = 1 ft



Exterior Elevation Left 1/4 in = 1 ft

DOOR SCHEDULE						
NUMBER	QTY	FLOOR	SIZE	R/O	DESCRIPTION	HEADER
D01	1	1	16080	194"x99"	GARAGE-GARAGE DOOR CHD05	2"x12"x194" (2)
D02	1	1	2068 L IN	26"x82 1/2"	HINGED-DOOR P04	2"x6"x29" (2)
D03	1	1	2468 R IN	30"x82 1/2"	HINGED-DOOR P04	2"x6"x33" (2)
D04	4	1	2668 L IN	32"x82 1/2"	HINGED-DOOR P04	2"x6"x35" (2)
D05	1	1	2668 R IN	32"x82 1/2"	HINGED-DOOR P04	2"x6"x35" (2)
D06	1	1	2868 L IN	34"x82 1/2"	HINGED-DOOR P04	2"x6"x37" (2)
D07	1	1	3068 L EX	38"x83"	EXT. HINGED-SLAB	2"x6"x41" (2)
D08	2	1	3068 R EX	38"x83"	EXT. HINGED-DOOR E15	2"x6"x41" (2)
D09	1	1	3068 R IN	38"x82 1/2"	HINGED-DOOR E24	2"x6"x41" (2)
D10	1	1	5068 L/R	61' 9/16"x82 1/2"	4 DR. BIFOLD-LOUVERED	2"x6"x64 9/16" (2)
D11	3	1	5068 L/R	62"x82 1/2"	4 DR. BIFOLD-LOUVERED	2"x6"x65" (2)
D12	1	1	6068 L/R	74"x82 1/2"	4 DR. BIFOLD-LOUVERED	2"x6"x77" (2)

WINDOW SCHEDULE								
NUMBER	LABEL	QTY	SIZE	R/O	WIDTH	EGRESS	HEADER	COMMENTS
W01	1640SH	2	1640SH	197"x49"	18"		2"x6"x22" (2)	
W02	3030RS	1	3030RS	37"x37"	36"	YES	2"x6"x40" (2)	
W03	4010RS	2	4010RS	49"x13"	48"		2"x8"x52" (2)	
W04	4040RS	1	4040RS	49"x49"	48"	YES	2"x8"x52" (2)	
W06	4040SH	4	4040SH	49"x49"	48"	YES	2"x8"x52" (2)	

REVISION TABLE	
NUMBER	DATE

Technical Drafting Service


Elevations

DRAWINGS PROVIDED BY:  
Bill Cullum


DATE:  
5/25/2026

SCALE:  
as shown

SHEET:  
P3

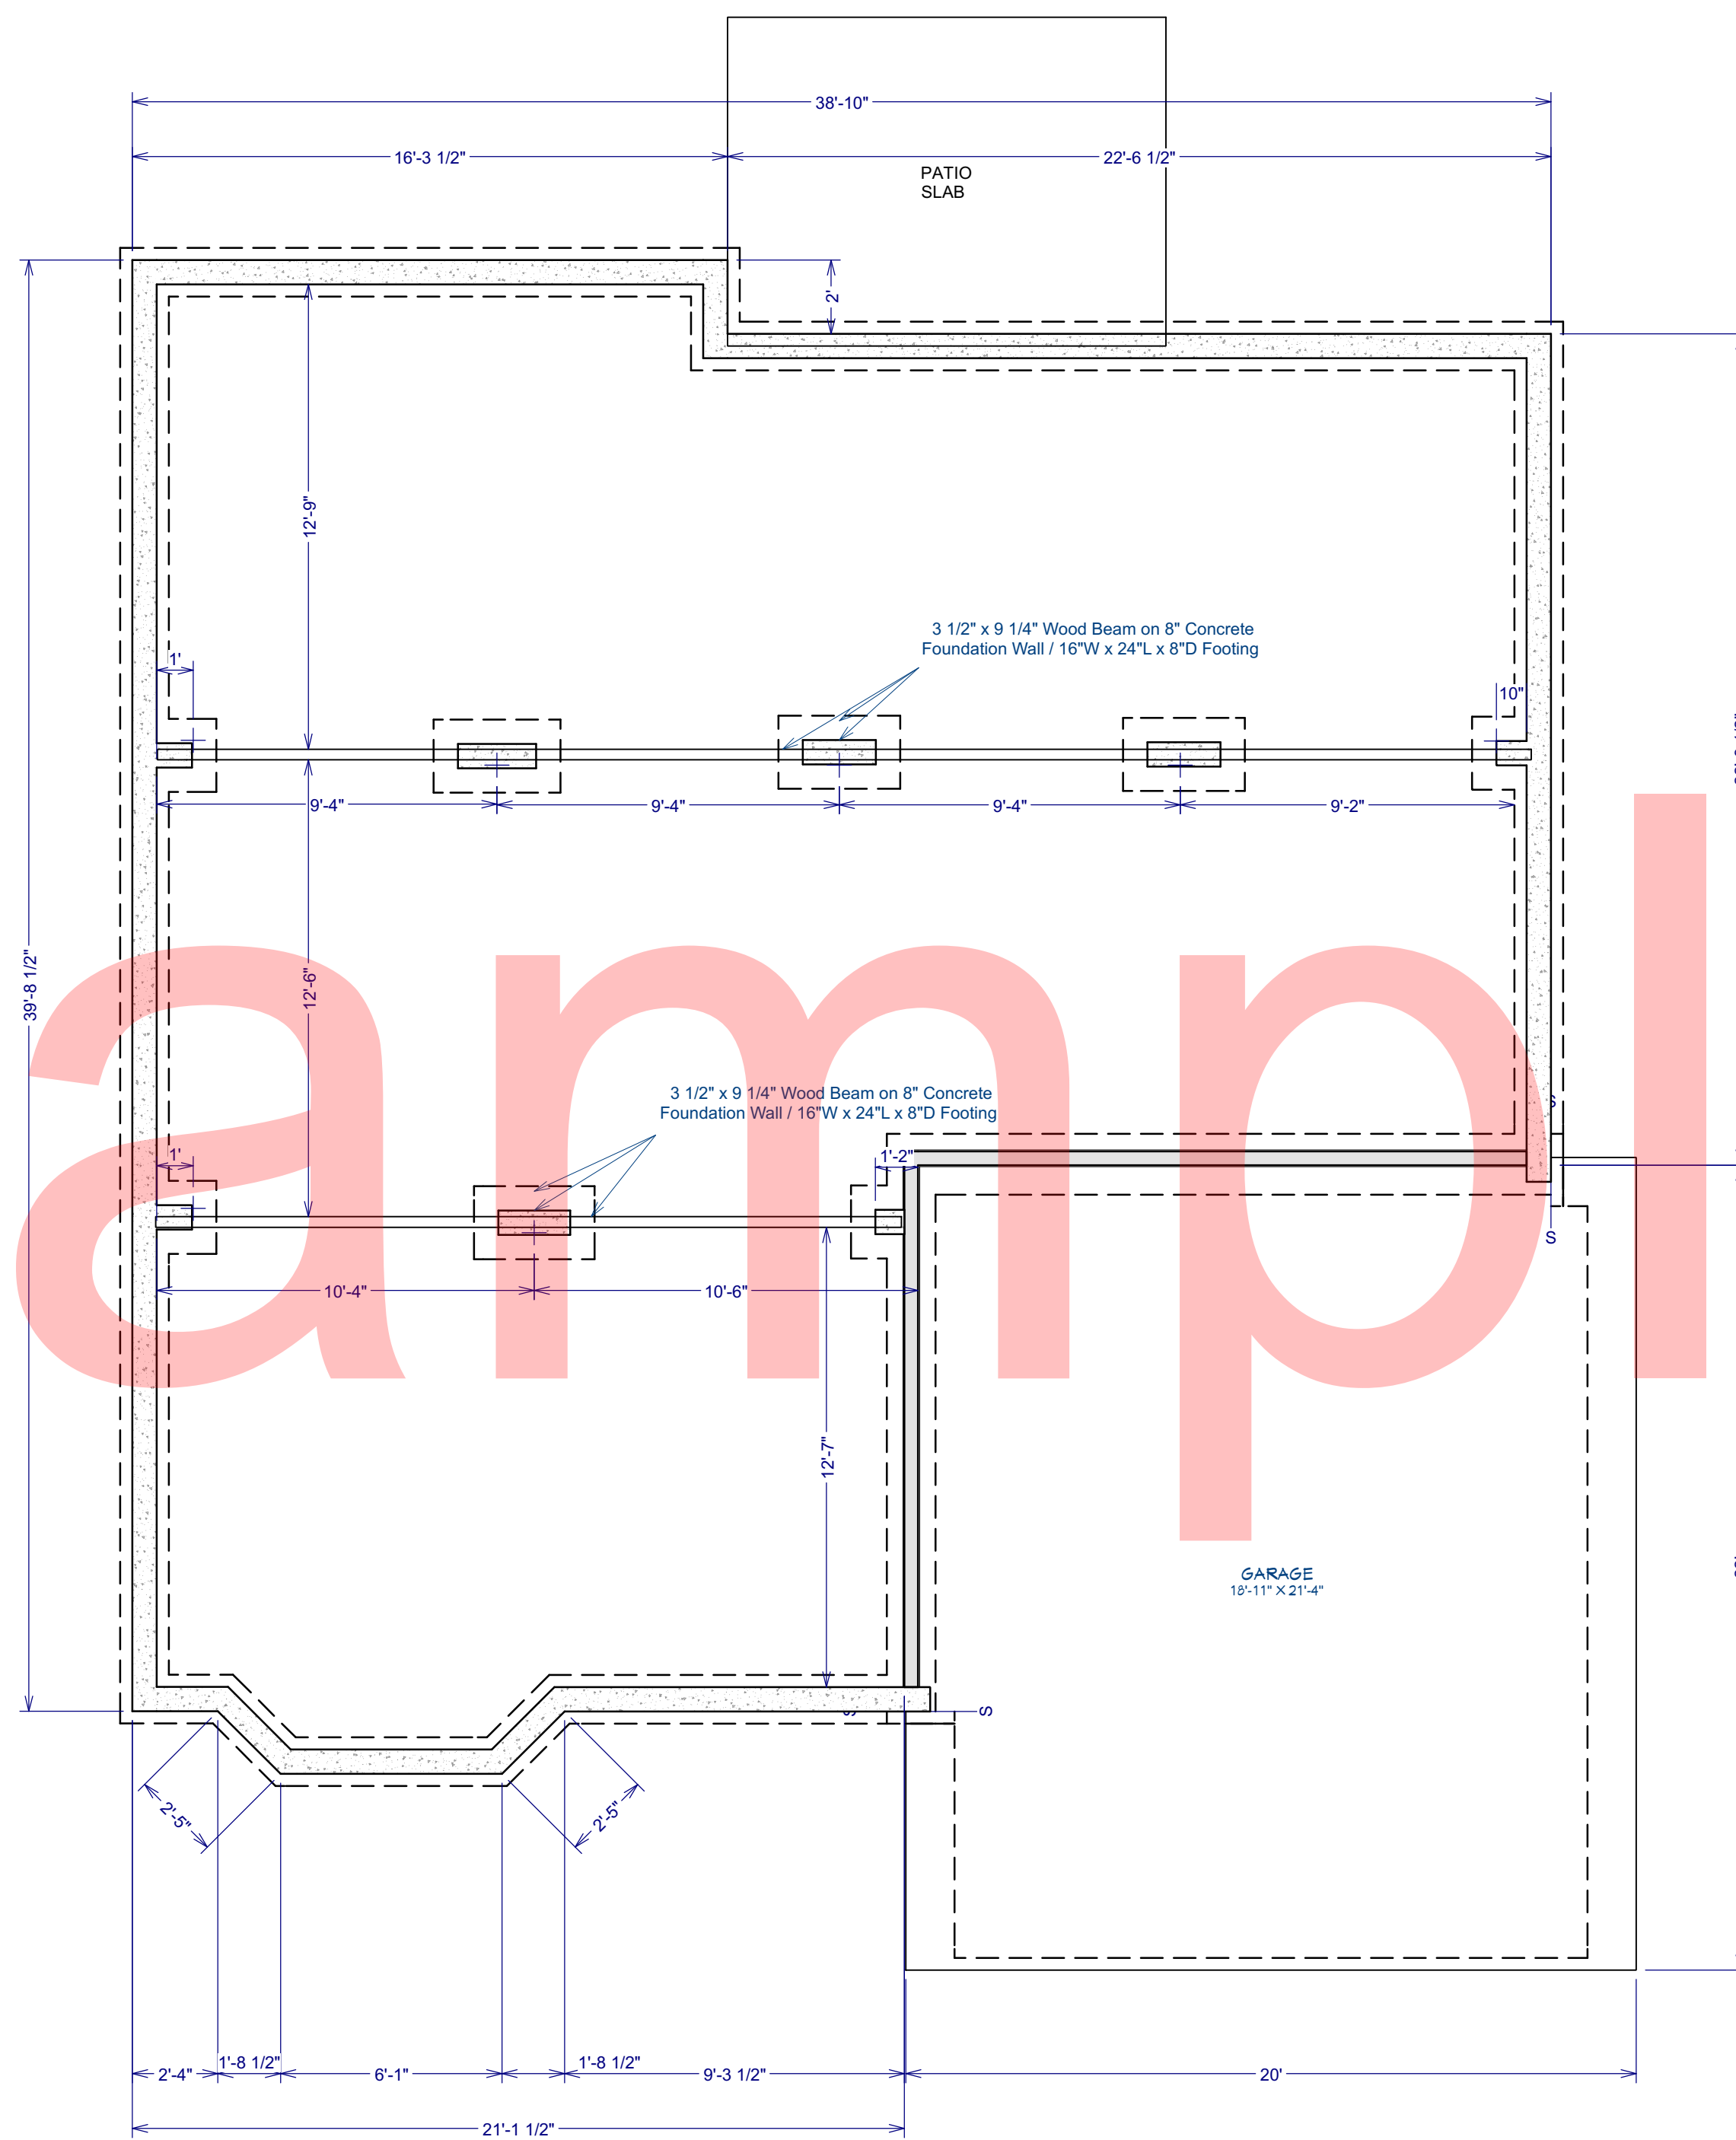


Foundation Plan 1/4 in = 1 ft

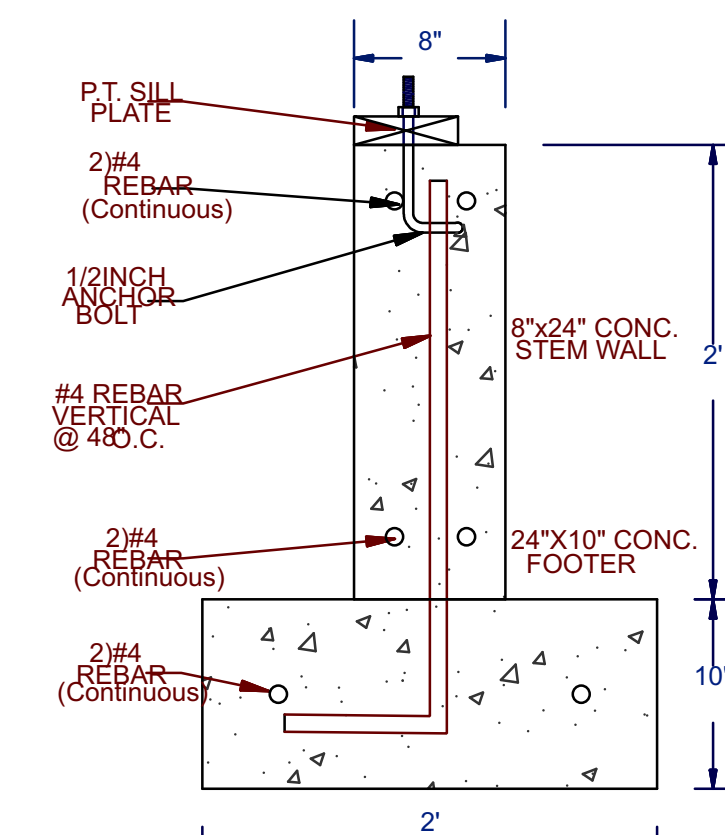


Typical Application around Perimeter Stem Walls

NOTE:  
ALL REBAR PER LOCAL CODE  
AND /OR ENGINEER'S DESIGN

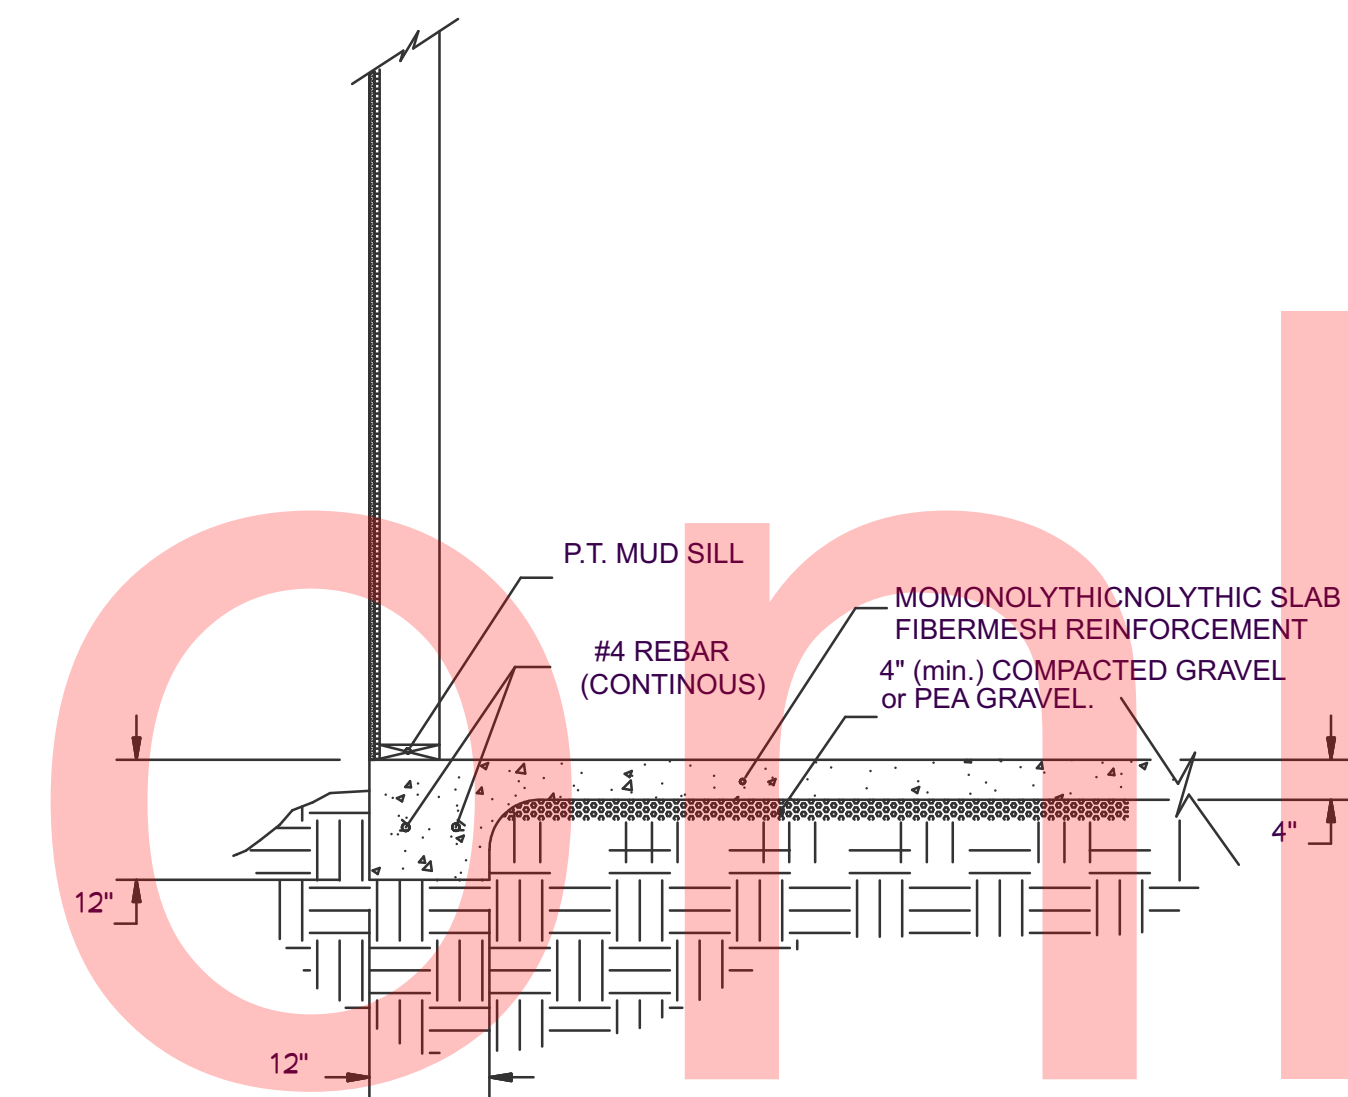

Typical Mono Slab Detail

NOTE:  
ALL REBAR PER LOCAL CODE  
AND /OR ENGINEER'S DESIGN

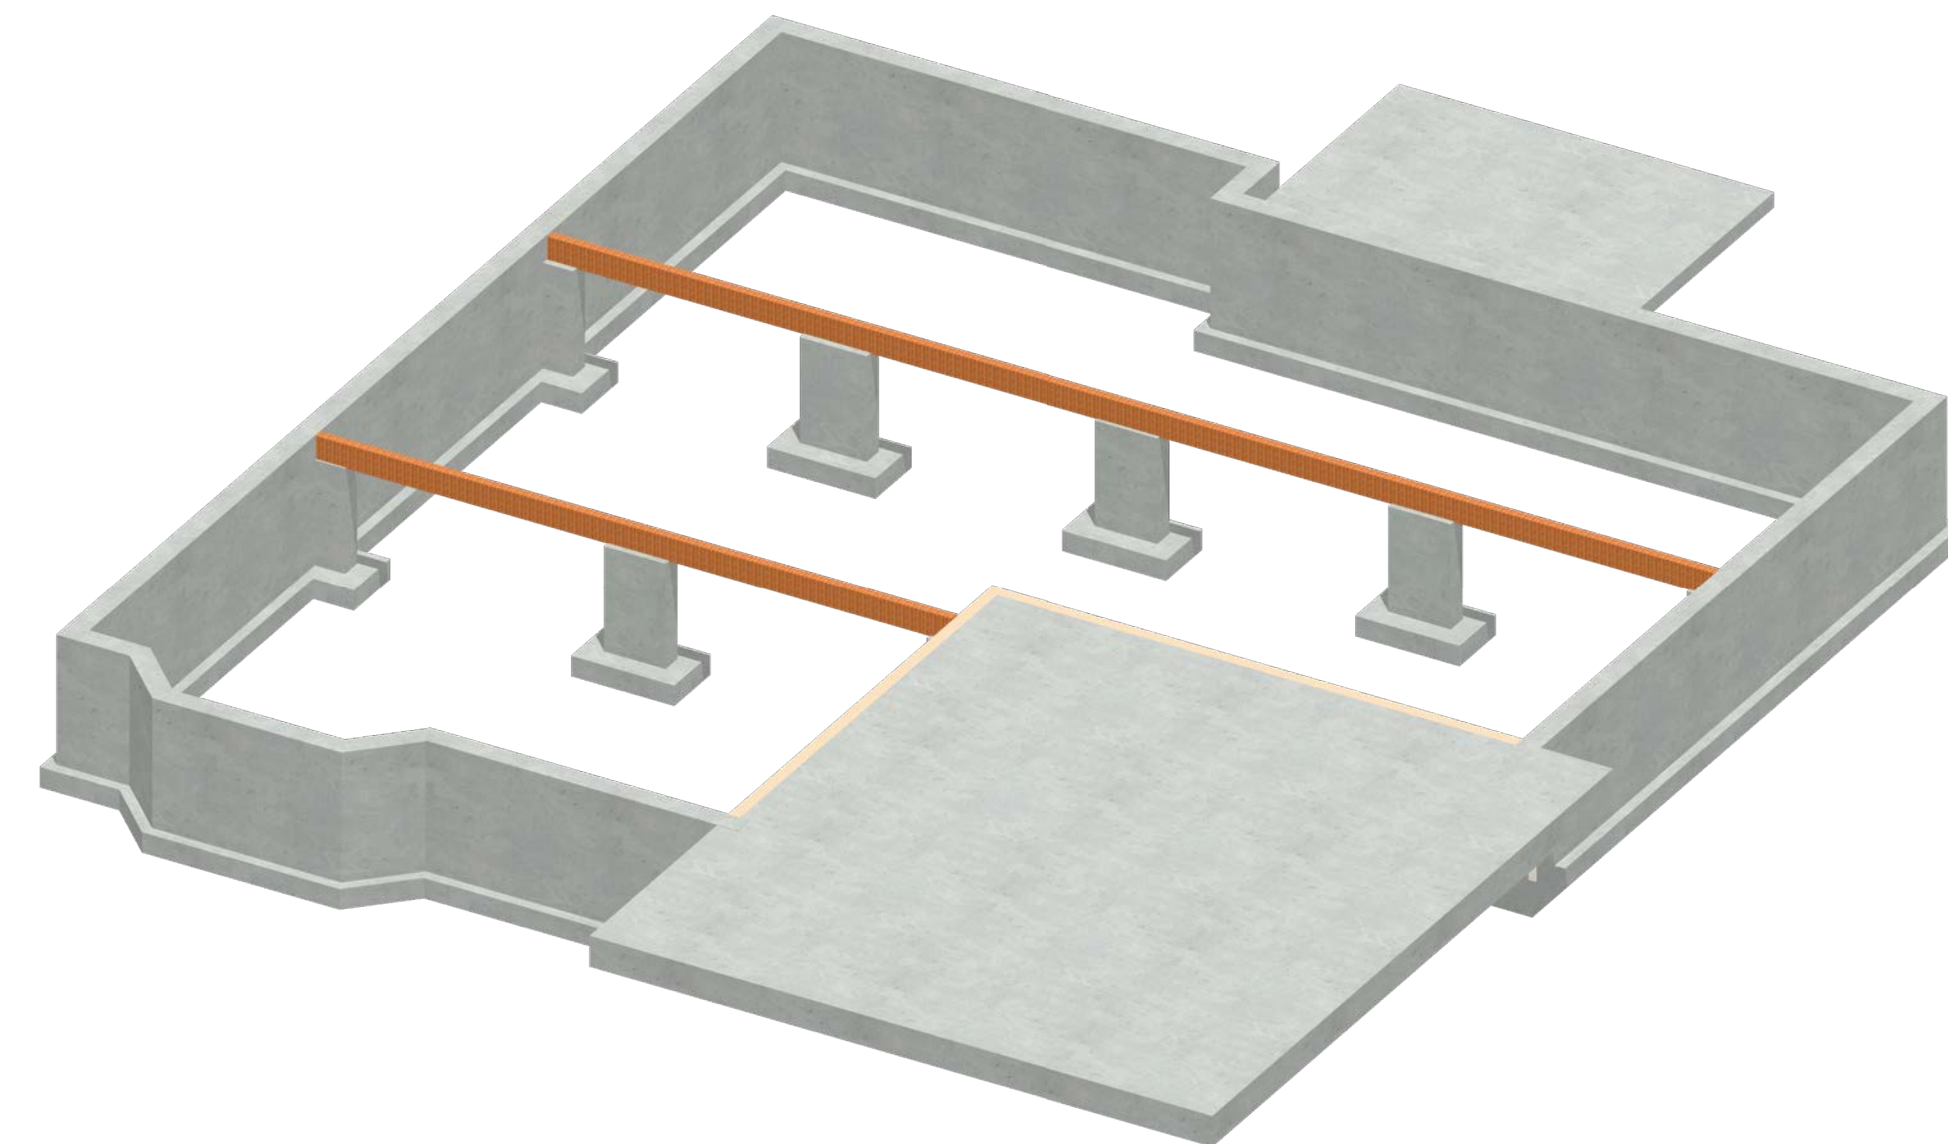

REVISION TABLE	
NUMBER	DATE / REVISION BY / DESCRIPTION

Technical Drafting  
Service

Foundation Plan

DRAWINGS PROVIDED BY:  
Bill Cullum

DATE:



5/25/2026

SCALE:

as shown

SHEET:

P4

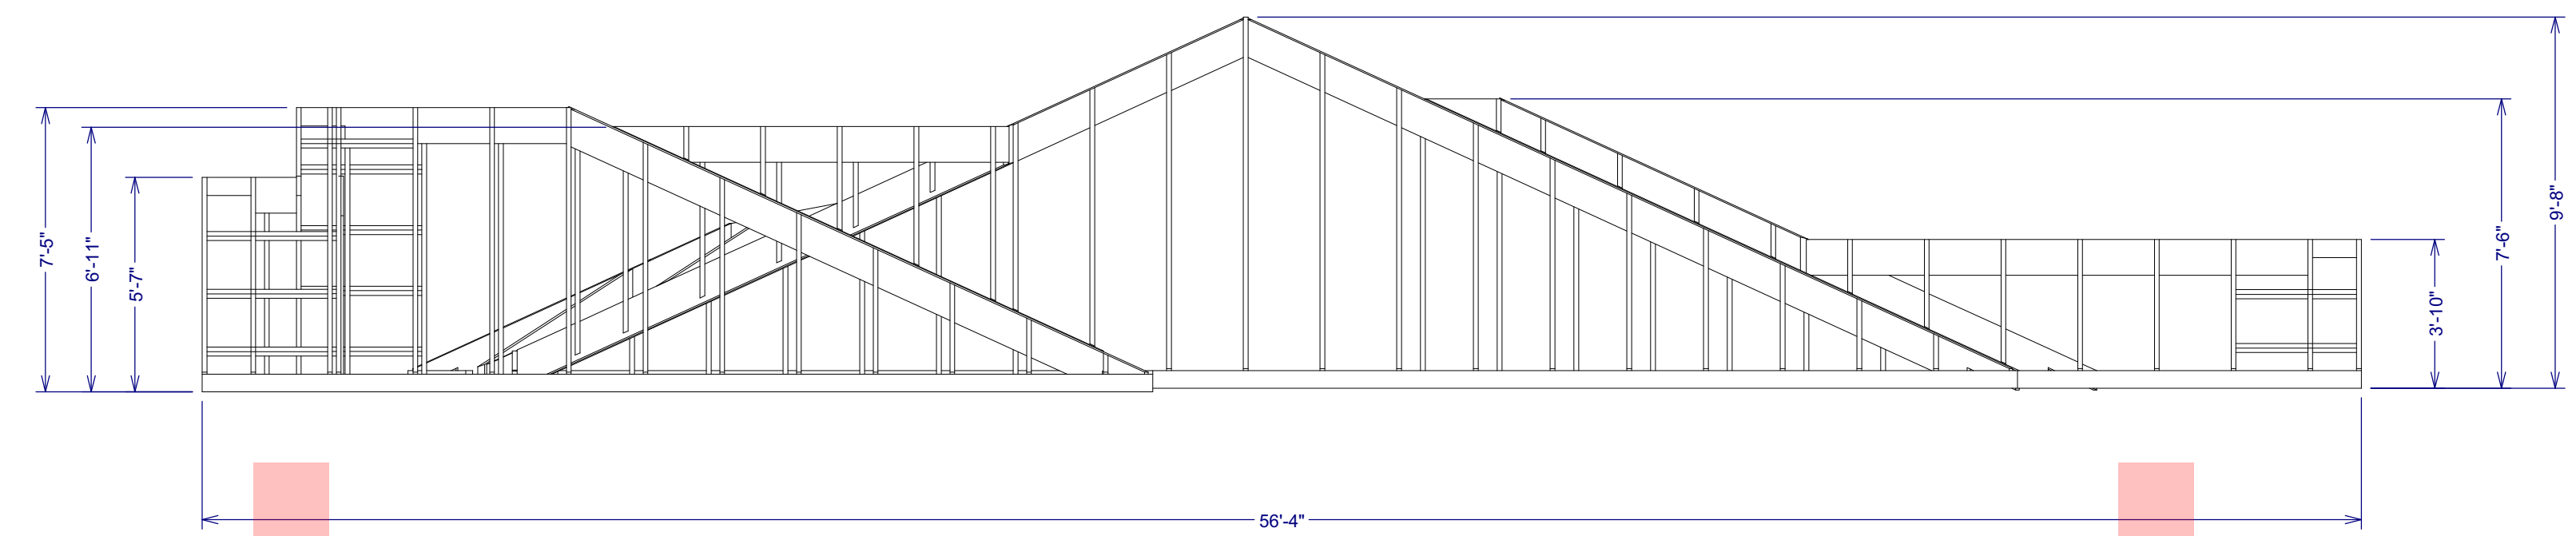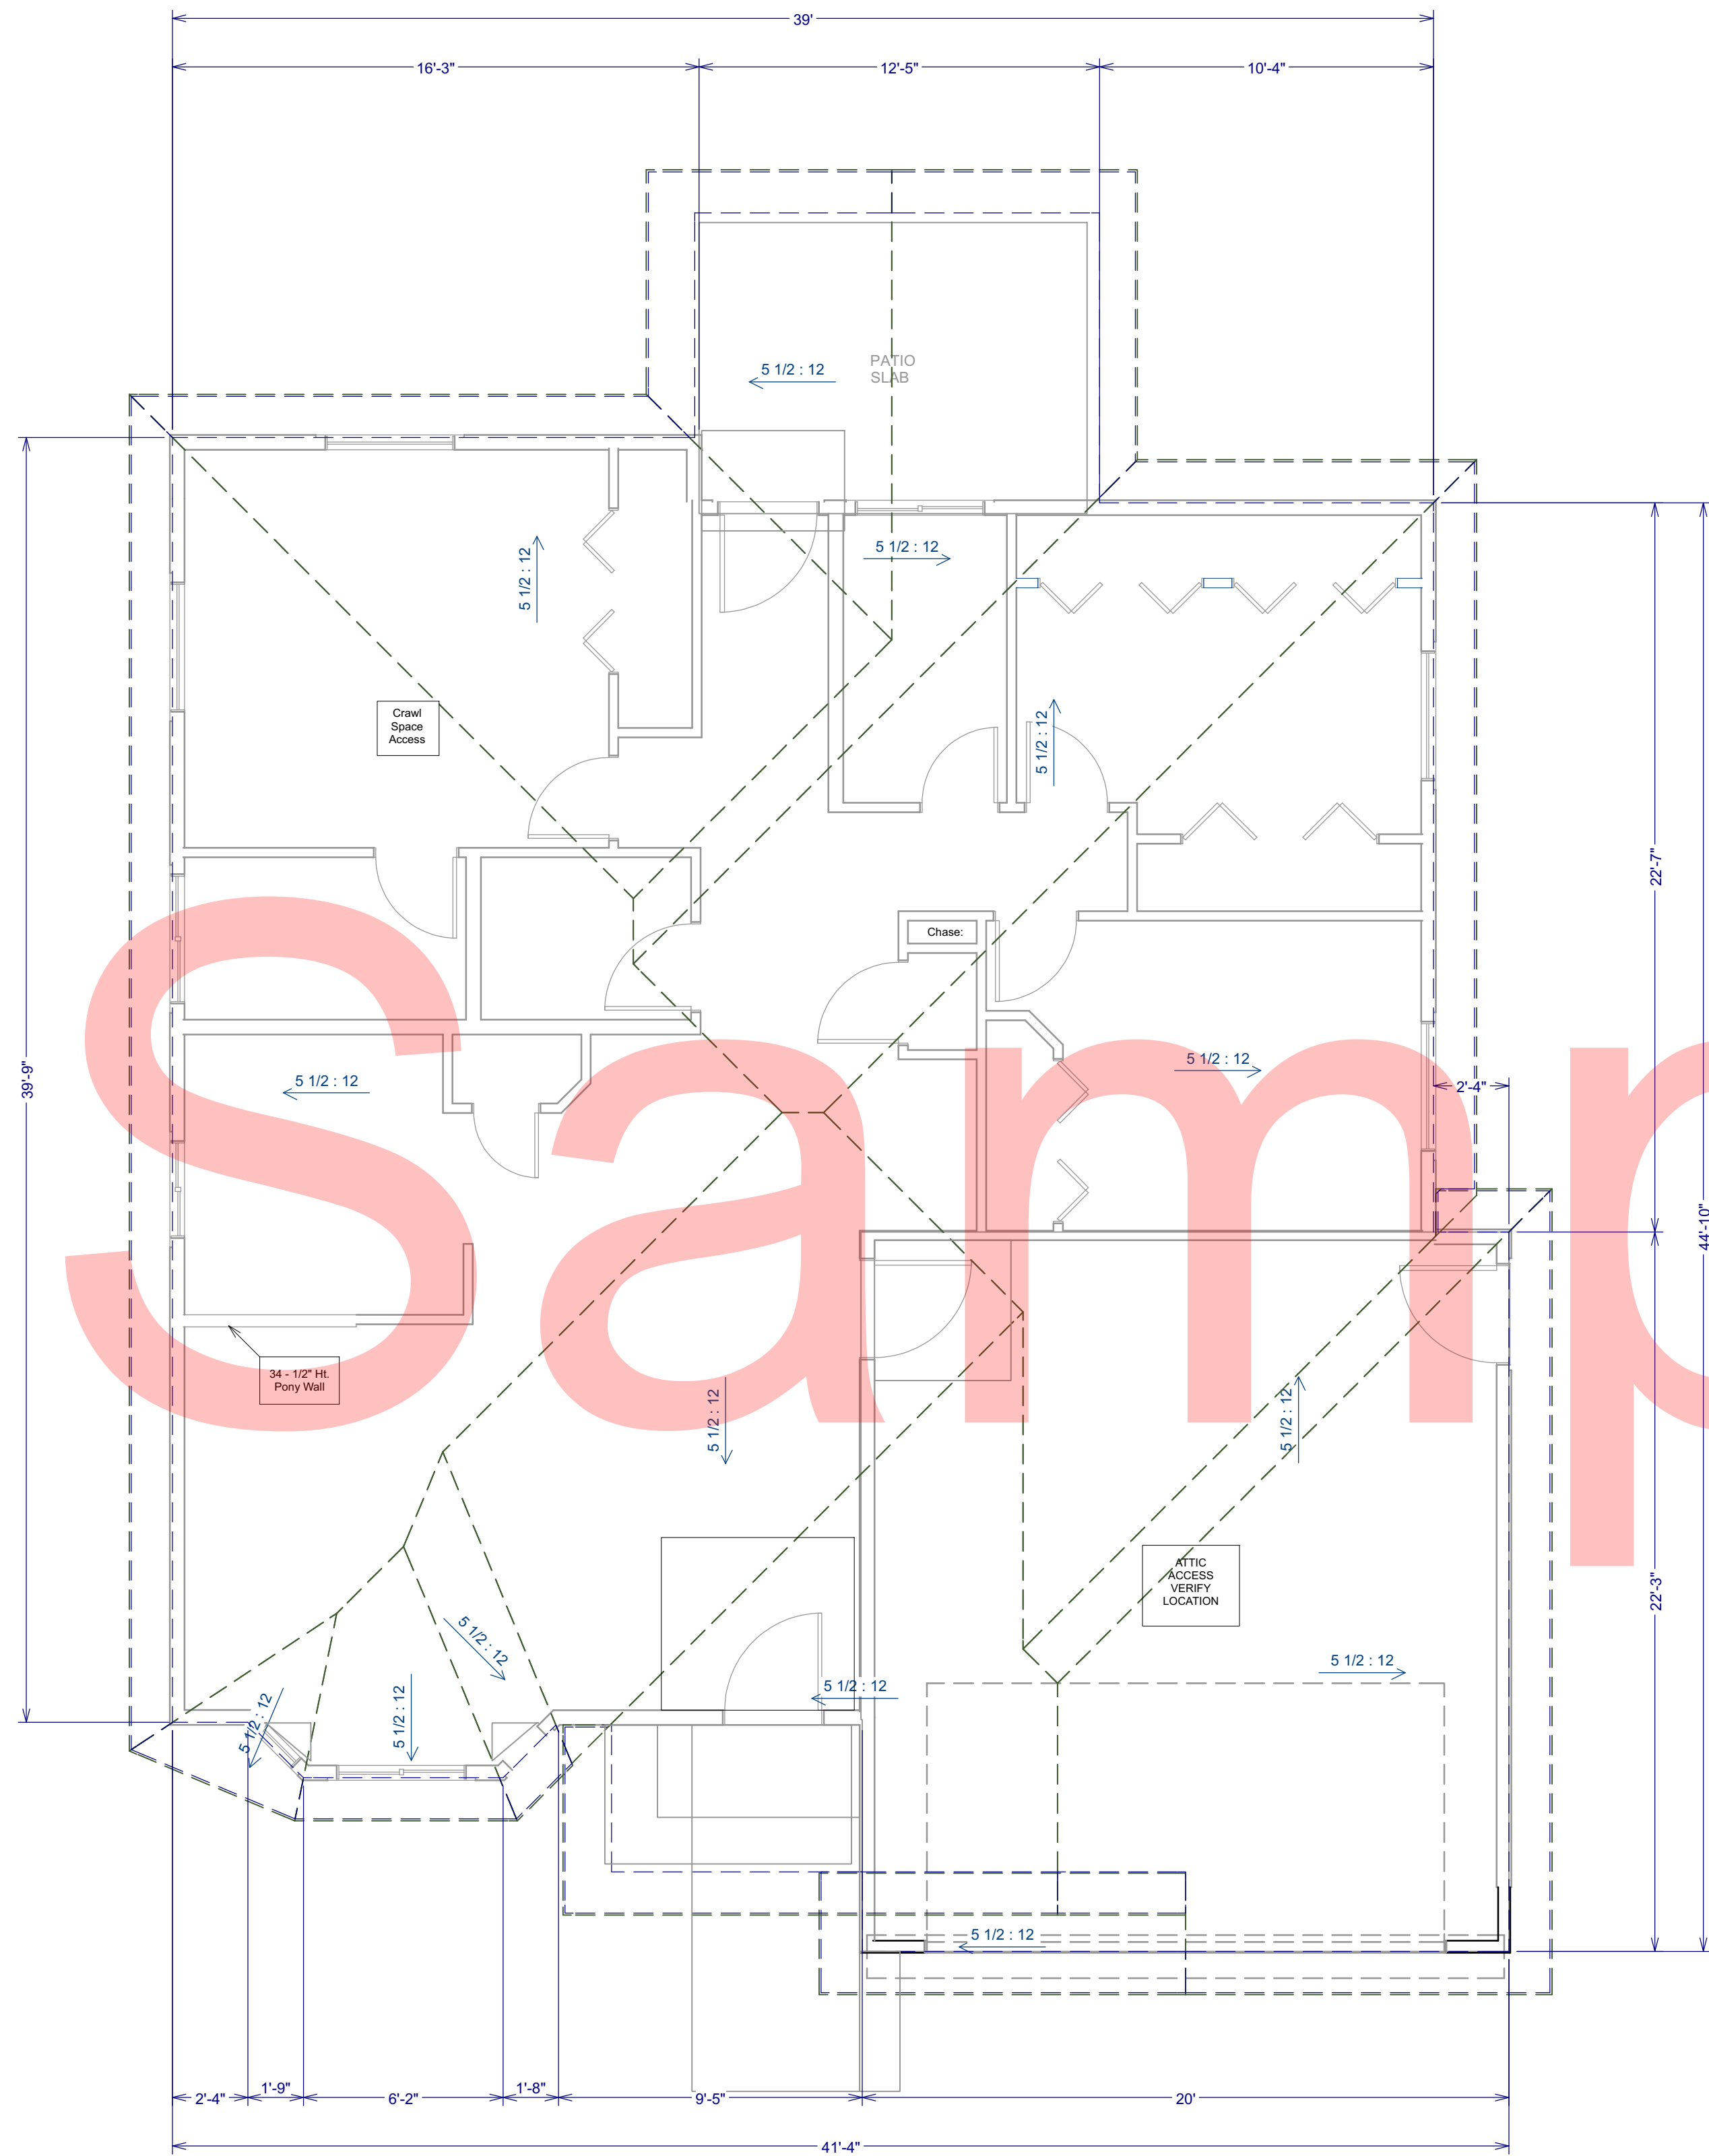

Roof Plan View 1/4 in = 1 ft

- Note:
1. It is the responsibility of the builder or owner to verify all details and dimensions prior to construction.
  2. Use of this plan constitutes builder and or home owners acceptance of these terms.
  3. All dimensions are to face of stud unless otherwise noted.
  4. Walls are drawn as 3 1/2" thick for 4x4 and 5 1/2" thick for 2x6 walls.
  5. This plan has not been engineered. See separate drawings by others for engineering data.
  6. The square footages used in the rooms are dimensioned from center of the wall. They are not intended for legal purposes.
  7. The kitchen and bathroom layouts are not to scale. Refer to dimensions only.

REVISION TABLE	
NUMBER	DATE

Technical Drafting  
Service

Roof Plan

DRAWINGS PROVIDED BY:  
Bill Cullum

DATE:


5/25/2026

SCALE:

as shown


SHEET:

A5

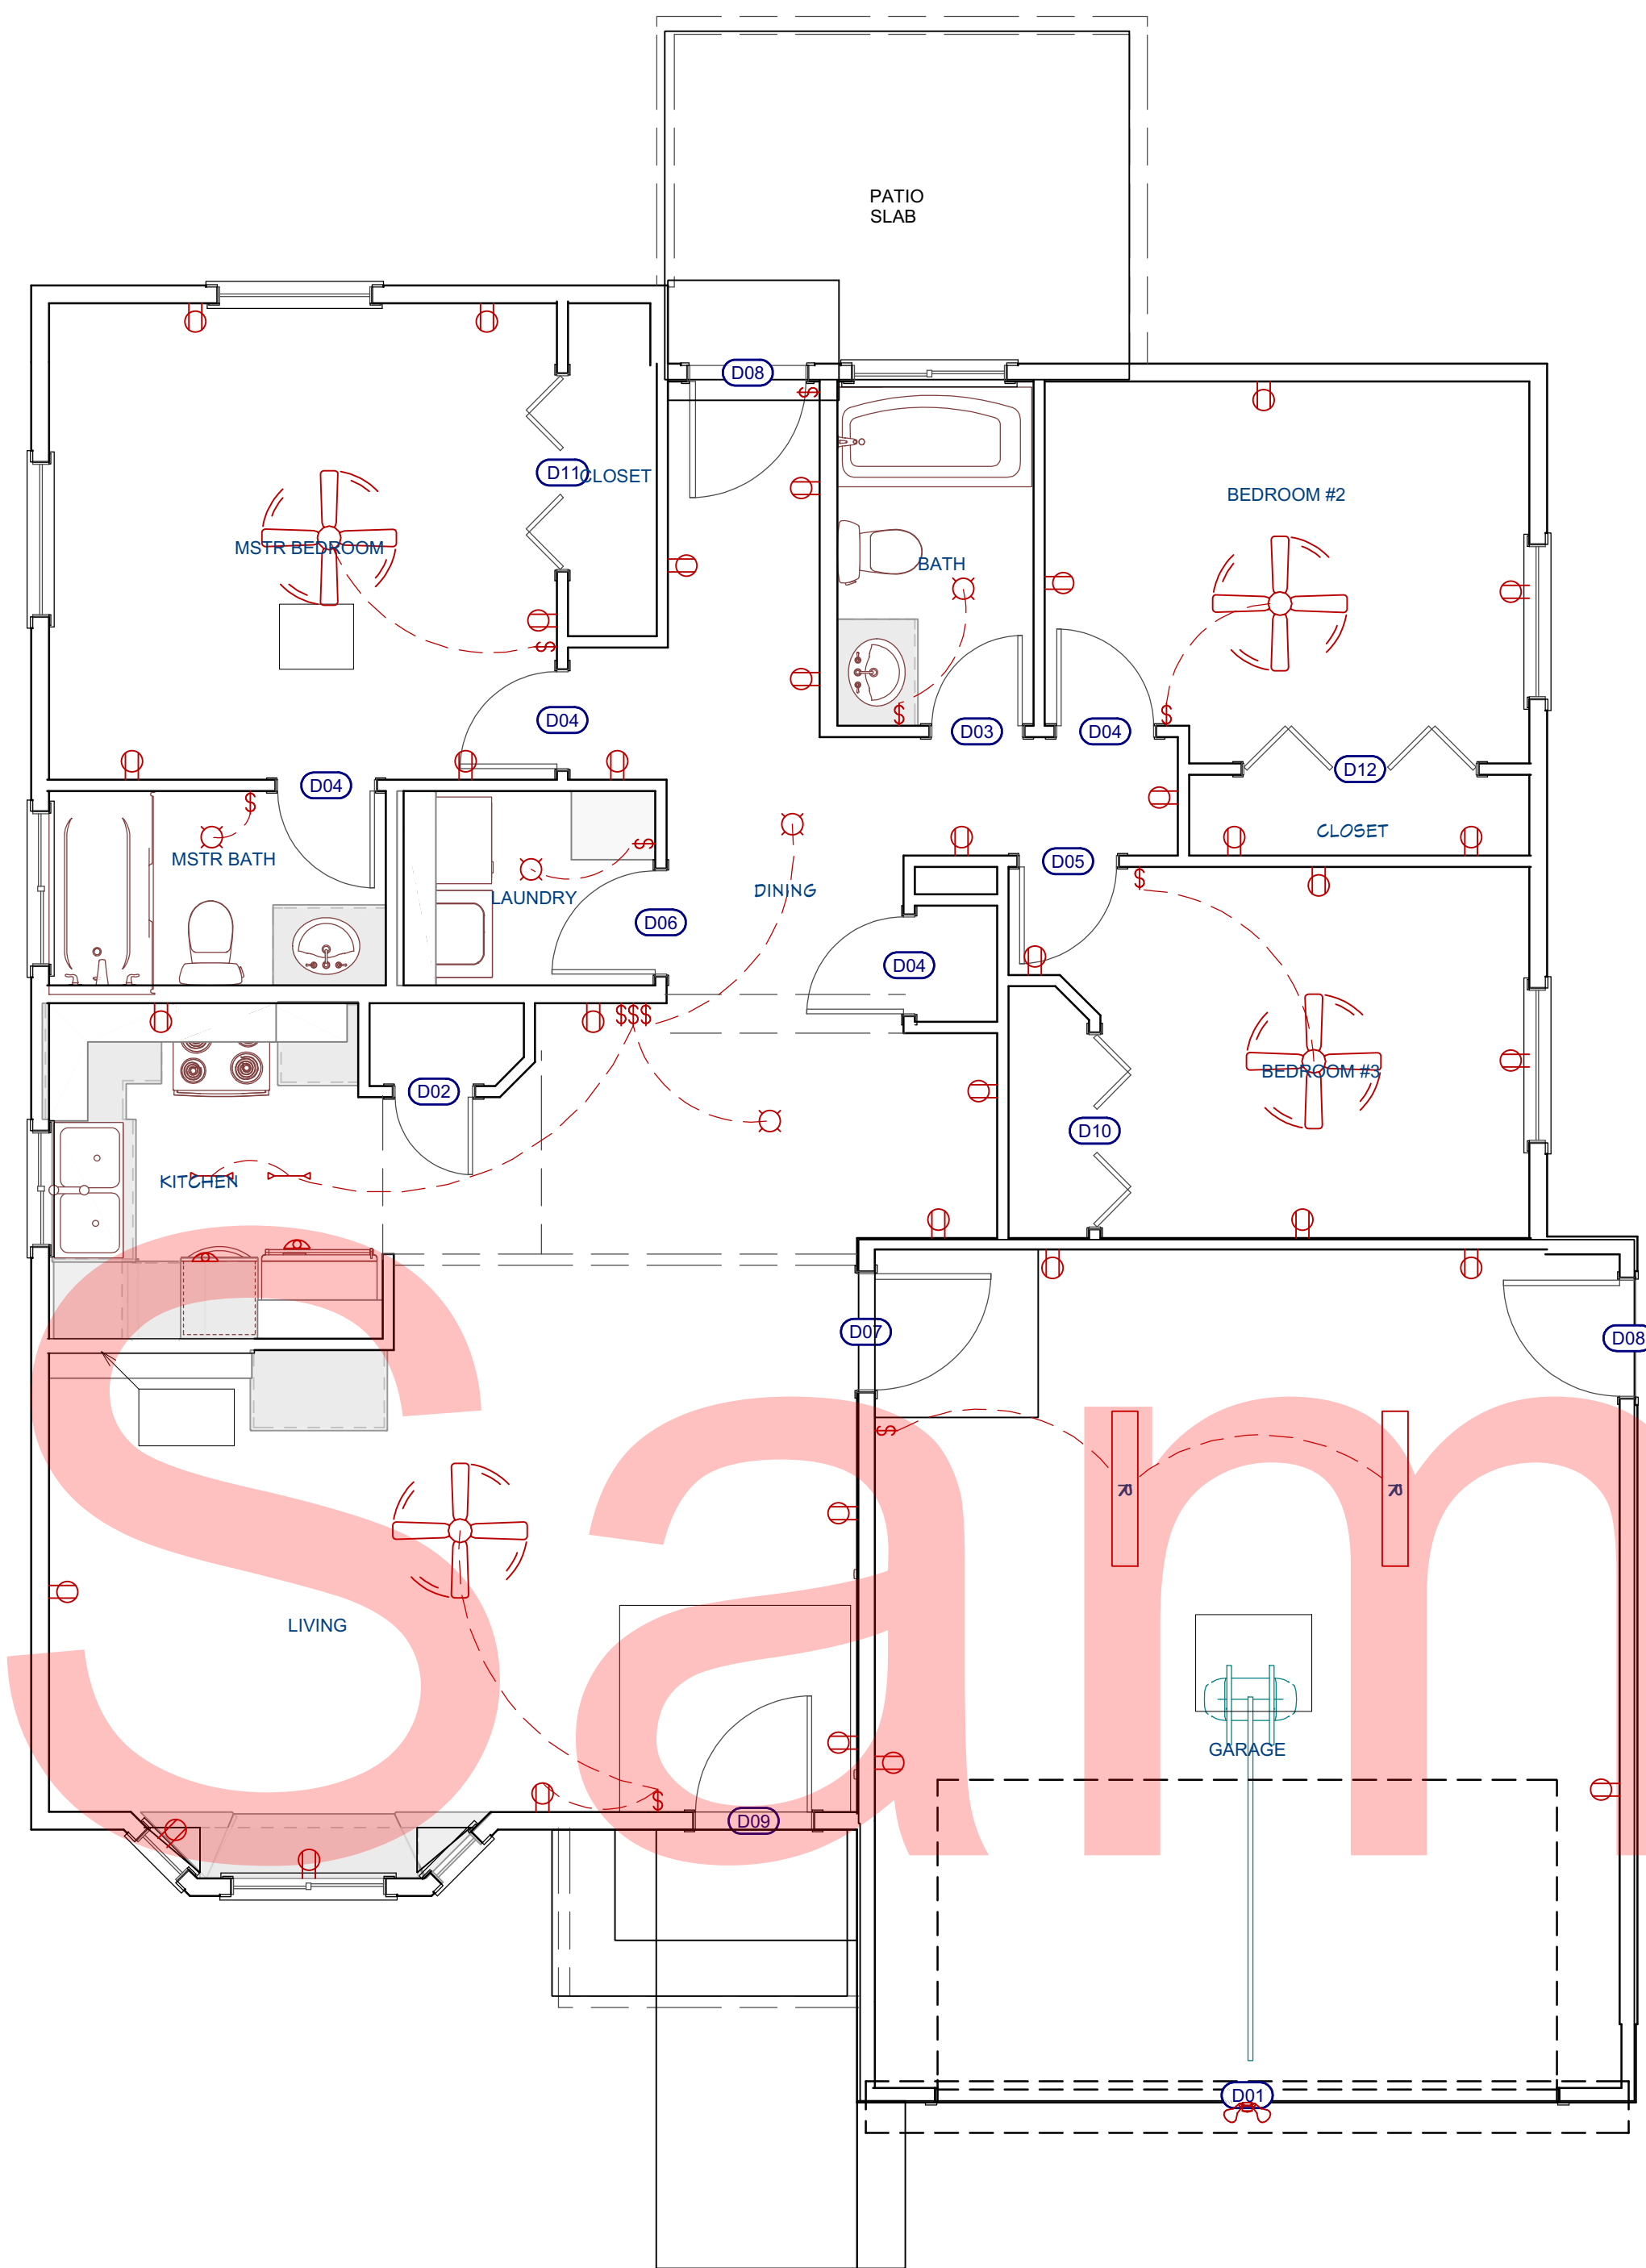

Electrical Plan View

ELECTRICAL SCHEDULE			
2D SYMBOL	NUMBER	QTY	DESCRIPTION
⎓	E01	2	RECTANGULAR
⌚	E02	2	GRAN TENOS
⎓	E04	2	MEDIUM RECESSED TUBE LIGHT (48W6D)
🔦	E06	1	SPOTLIGHT 2 MOTION SENSOR
⚡	E11	12	SINGLE POLE SWITCH
⌚	E19	4	GLOBE LIGHT CEILING FAN
⊙	E20	5	COMMON FLUSH MOUNT
⌚	E22	34	DUPLEX

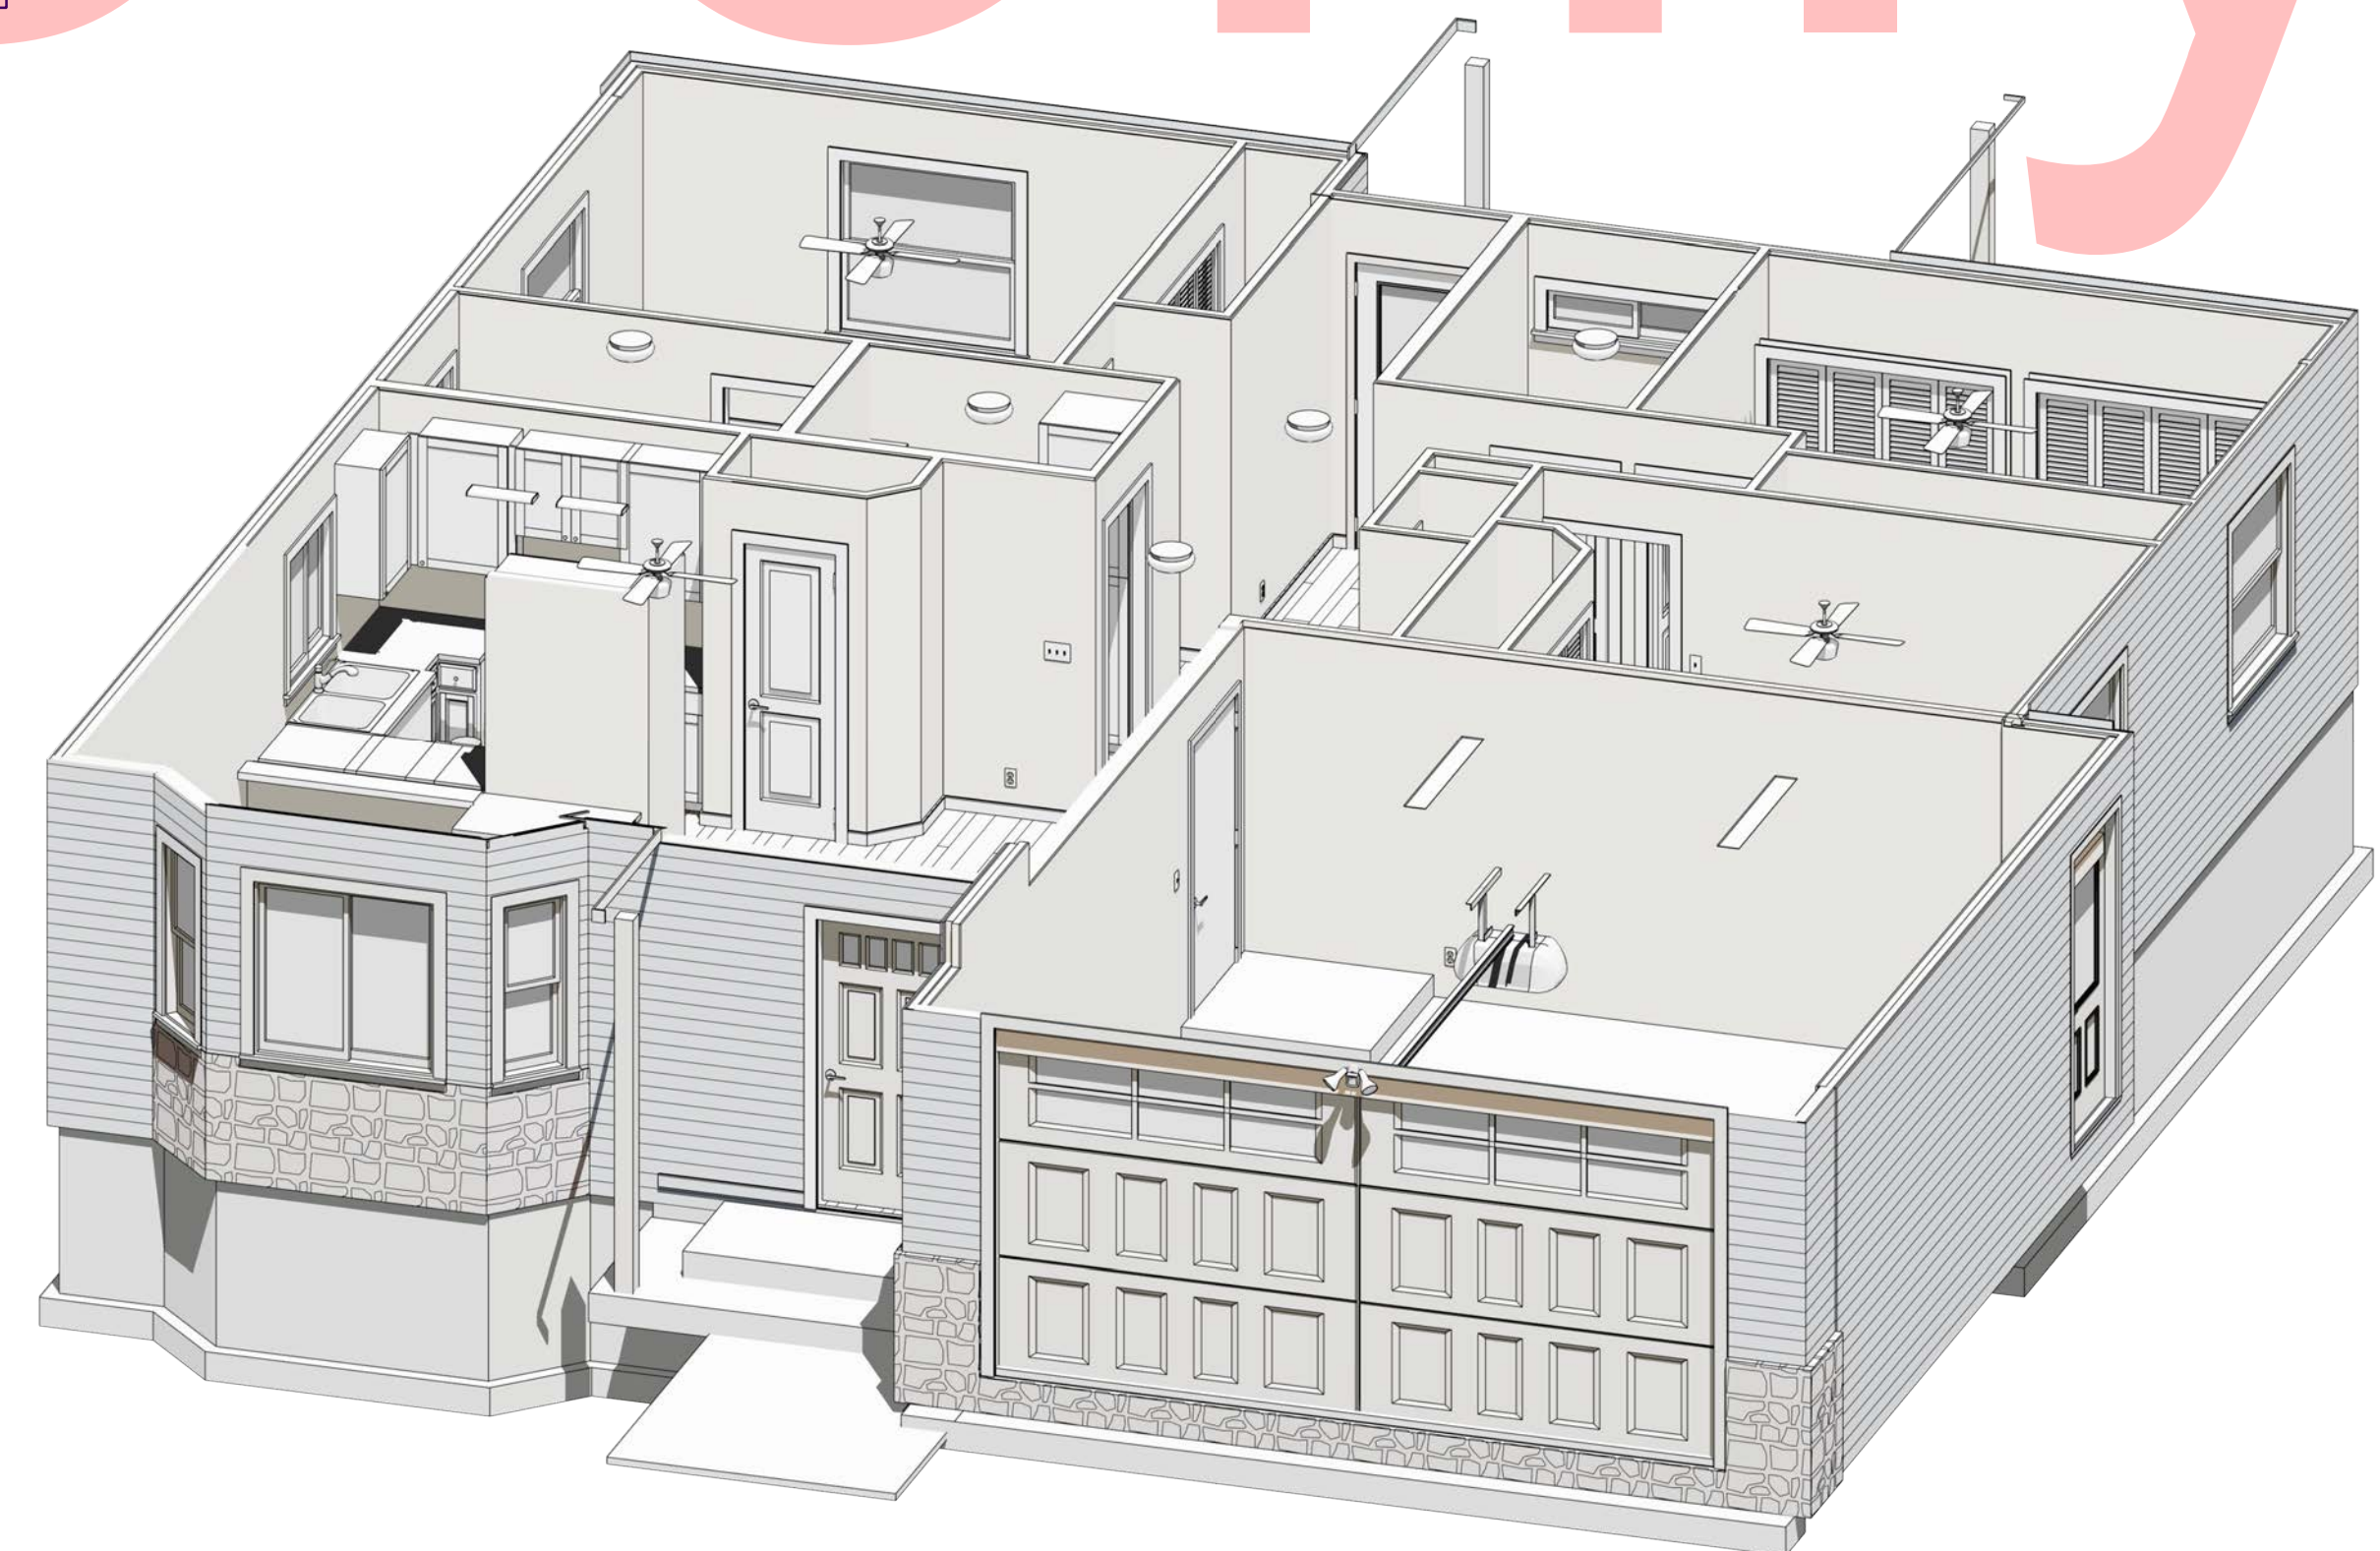

REVISION TABLE	
NUMBER	DATE

Technical Drafting  
Service

Electrical Plan View

DRAWINGS PROVIDED BY:  
Bill Cullum

DATE:  
5/25/2026

SCALE:  
as shown

SHEET:  
A-6



View of Garage



View of Bedroom 2



View of Livingroom



View of Bedroom 3



View of Master Bedroom



View of Laundry

Sample only

REVISION TABLE	
NUMBER	DATE

Technical Drafting  
Service

Interior Details

DRAWINGS PROVIDED BY:  
Bill Cullum

DATE:

5/25/2026

SCALE:

as shown

SHEET:

A-7